


NAME OF WORK: Full Repair and Maintenance of 1100 mtr. (1.100 KM) RWIS existing bituminous road
at OIPC Palatana, Udaipur, Gomati, Tripura.

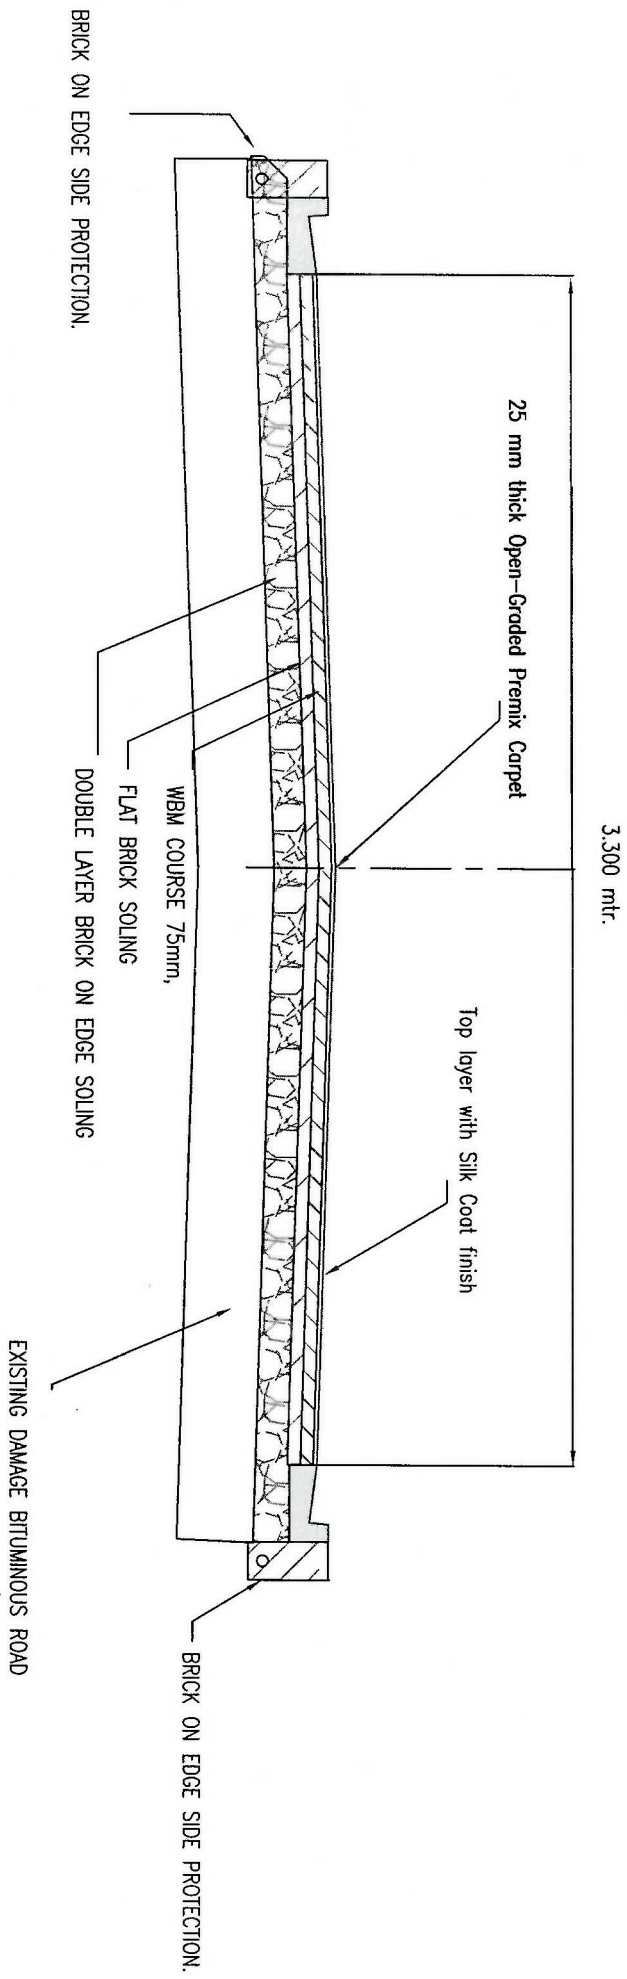

TYPICAL ROAD CROSS SECTION

M. V. M. S. S.

Signature